



Ground Floor Plan

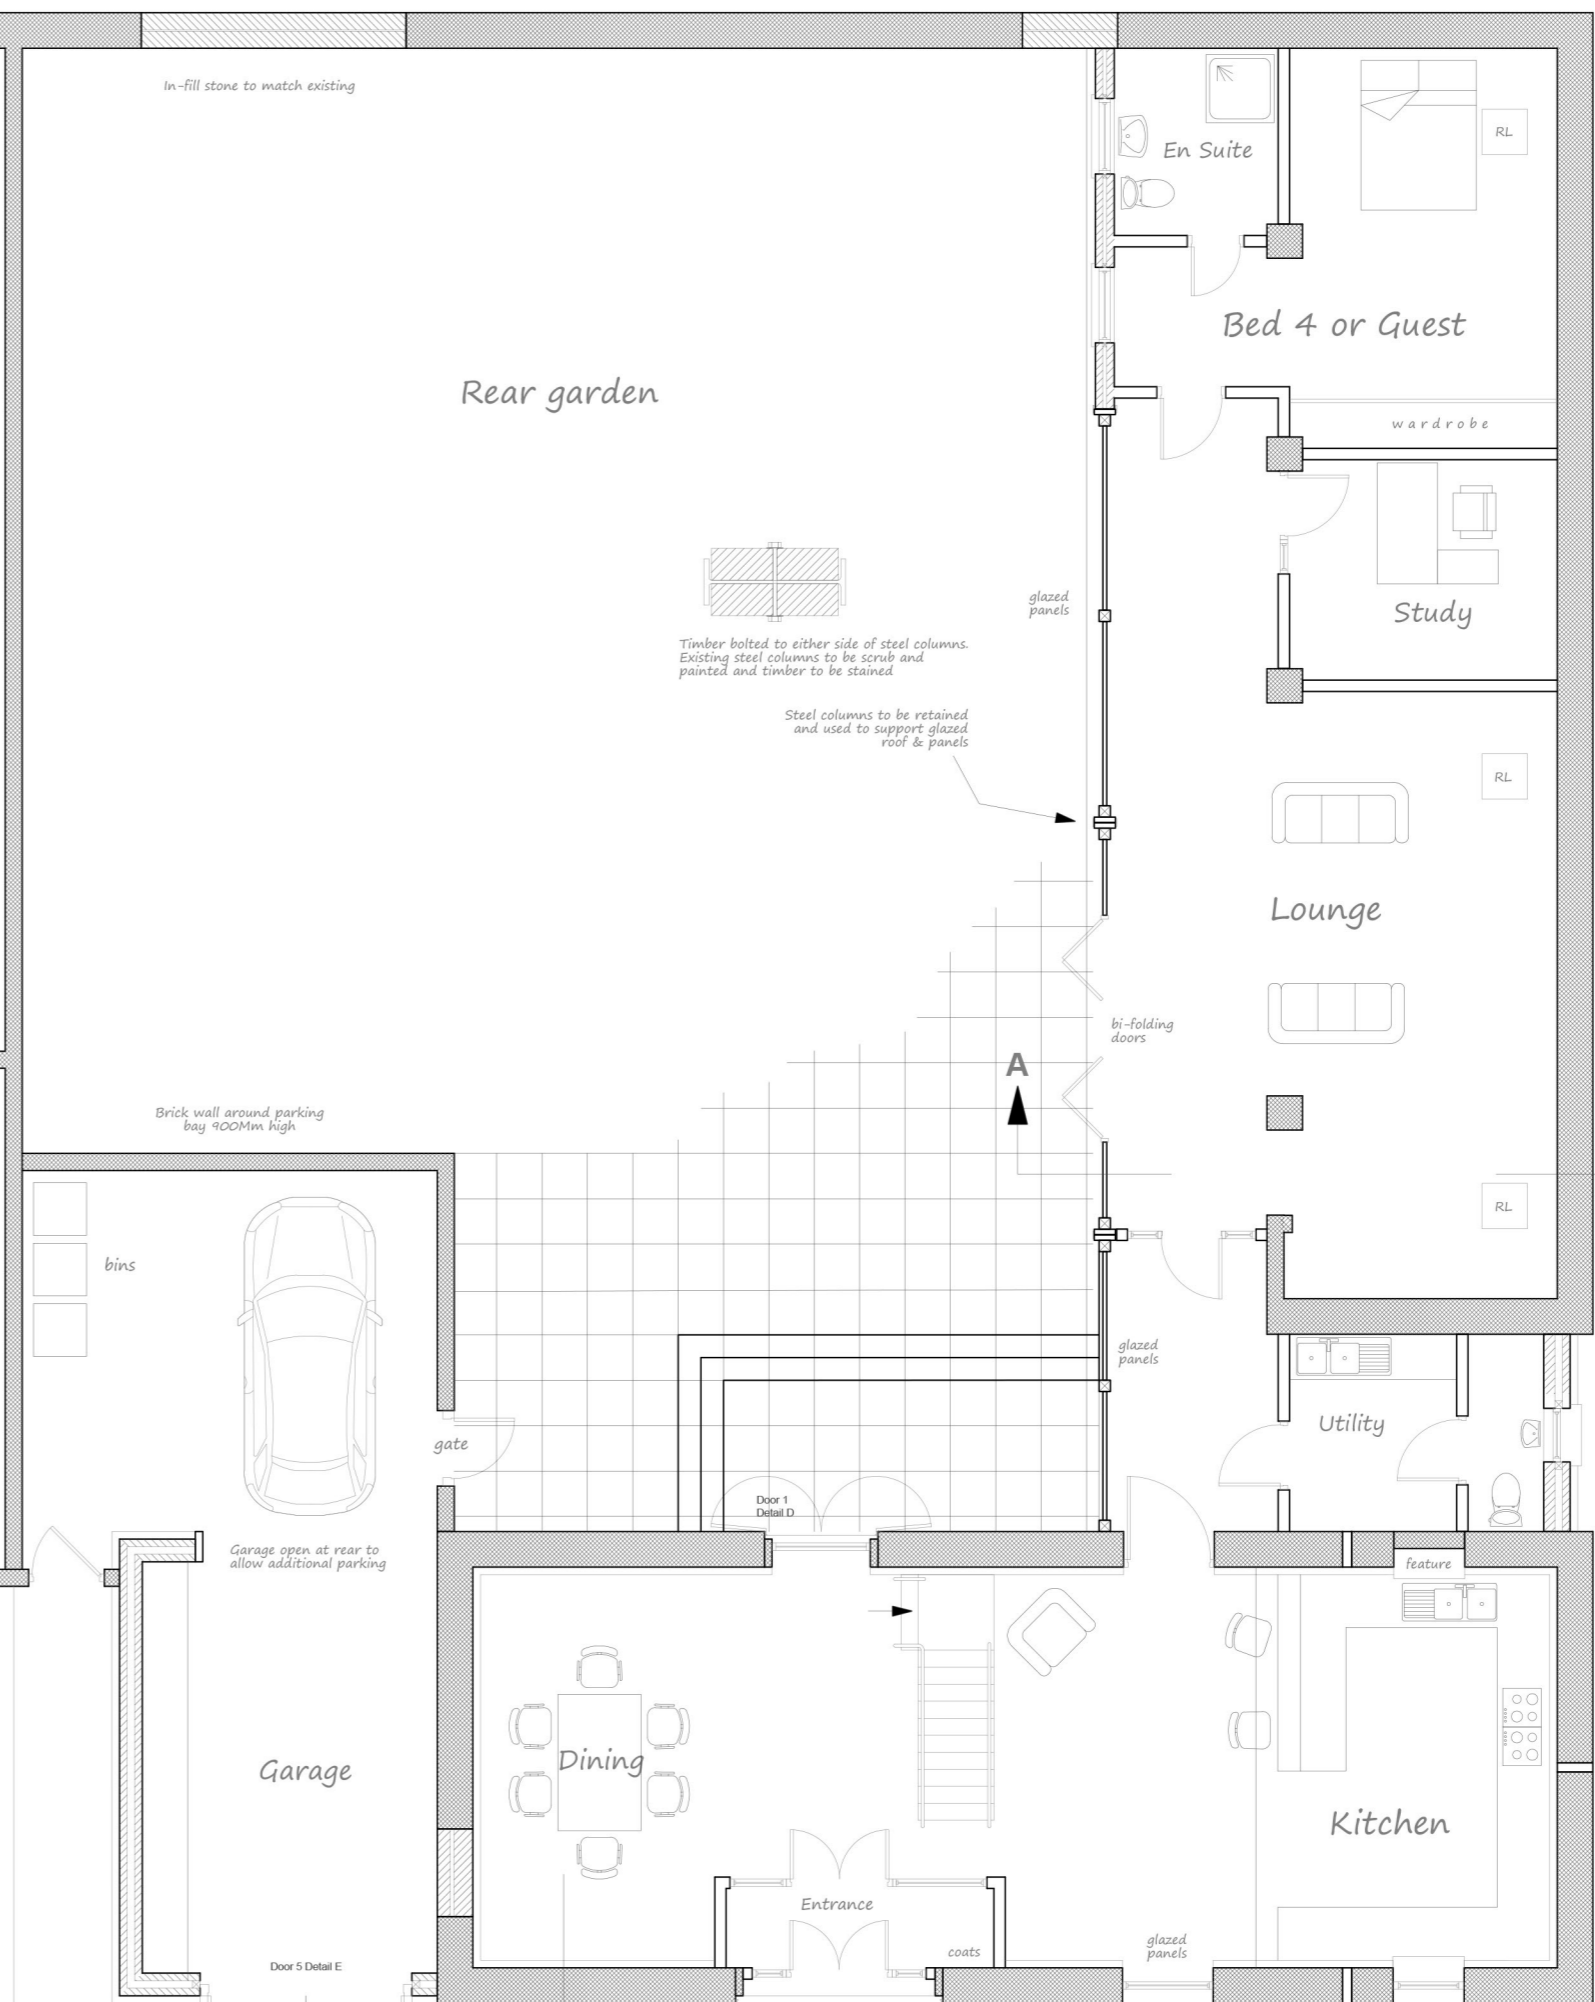

Ground Floor Plan



First Floor Plan
Unit 2

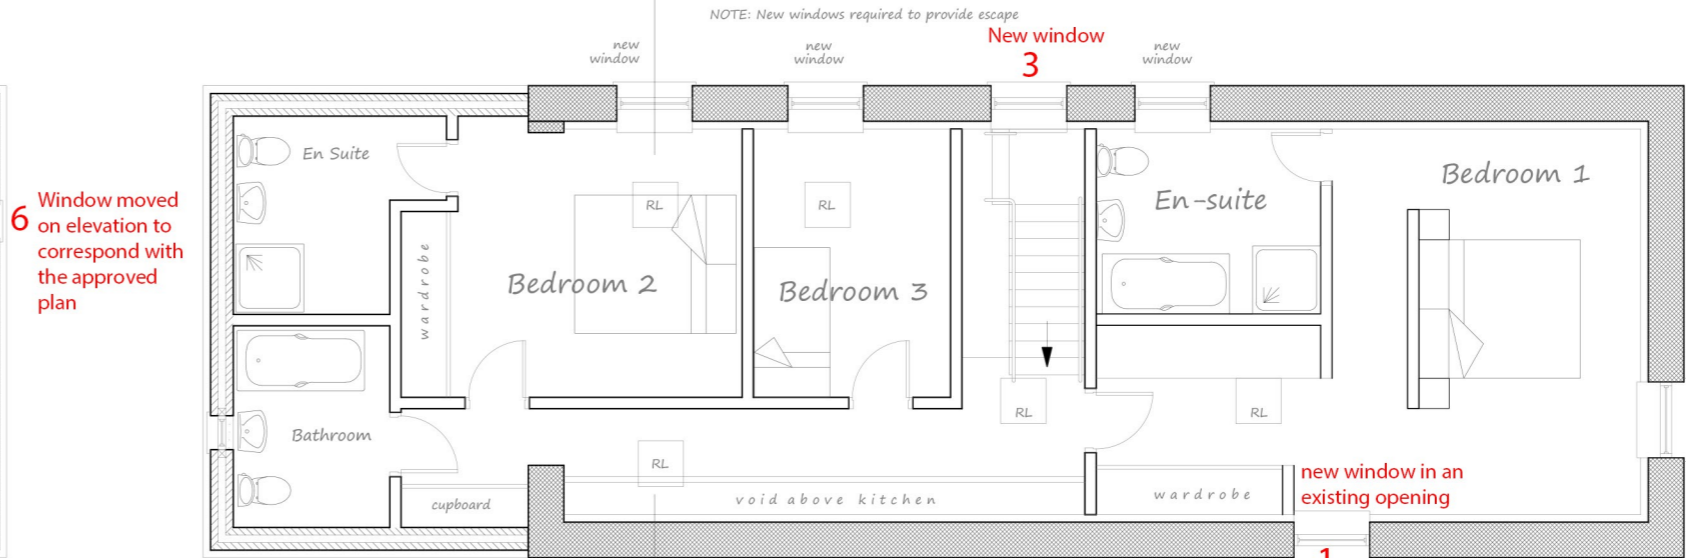

First Floor Plan
Unit 1


Window added to elevation to correspond with approved plan

Window moved on elevation to correspond with the approved plan

NOTE: New windows required to provide escape
 1 new window
 2 New window
 3 New window
 4 New window
 5 new window
 6 Window moved on elevation to correspond with the approved plan
 Position and size of existing window opening to be confirmed

© Mother Architects
 This drawing and any design hereon is the copyright of the Consultants and must not be reproduced without their written consent.
 All drawings remain property of the Consultants.

Figured dimensions ONLY to be taken from this drawing
 ALL dimensions to be checked on site.
 Consultants must be informed immediately of any discrepancies before work proceeds.

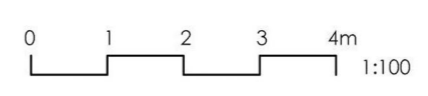

07855 828 938
 jo@motherarchitects.com
 motherarchitects.com

Seggimoor Farmyard
 Bishop Norton Road, Glentham, LN8 2EU
 Huntsman Homes
 Drawing 020/0087
 13/10/20



PROPOSED PLANS
 1:100 AT 100% A2